


715853

Surveyed 1969-1972
Revised 2011
Levelled 1993

Land Registry Compliant Map



716086

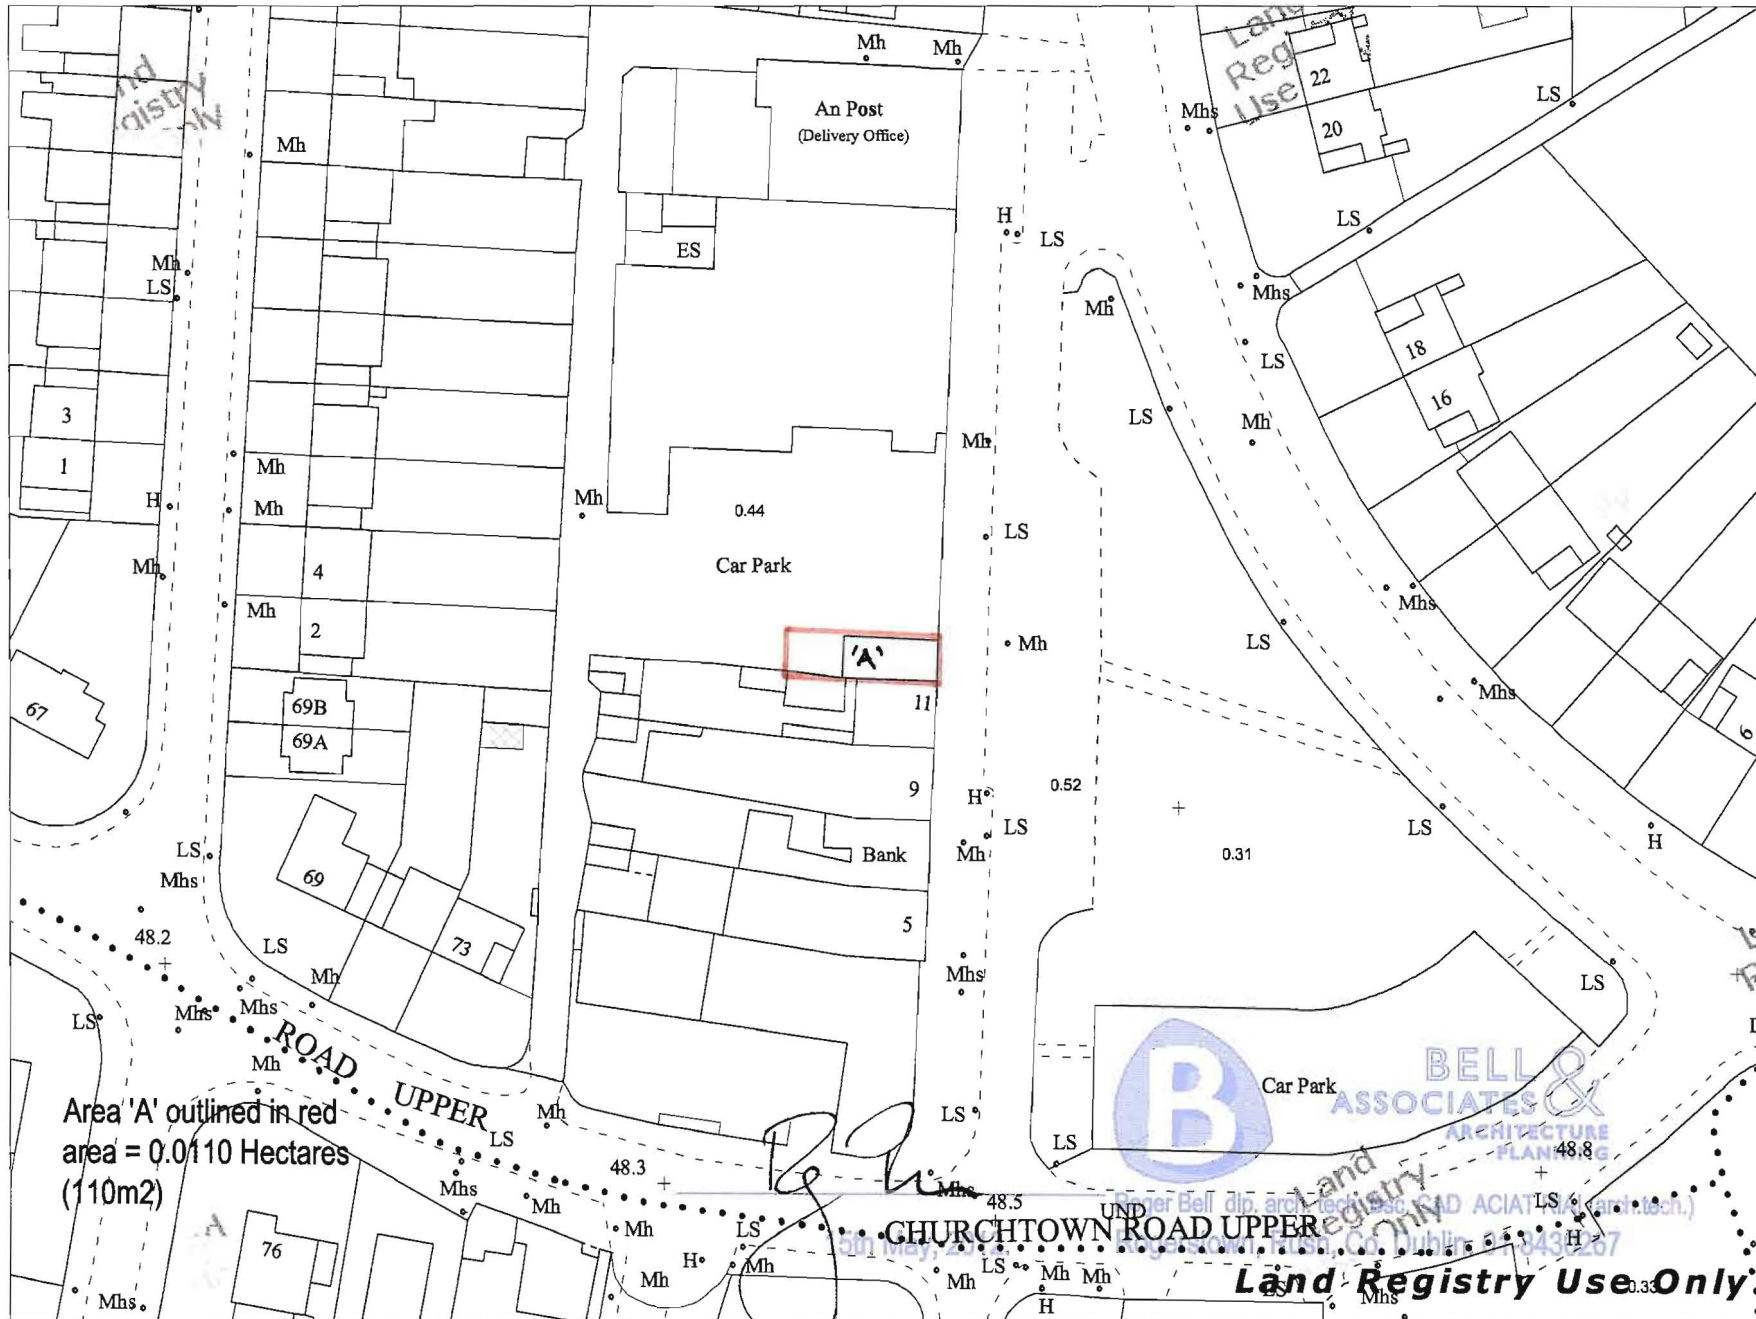

Area 'A' outlined in red
area = 0.0110 Hectares
(110m²)

728807

ITM CENTRE PT. COORDS

715970,728721

DESCRIPTION

MAP SHEETS

1:1000
3392-01 3391-05



Arna thionsú agus ama thionsú ag Suirbhéireacht Ordnáis Éireann, Páirc an Fhionnúlson, Baile Átha Cliath 8, Éire. Compiled and published by Ordnance Survey Ireland, Phoenix Park, Dublin 8, Ireland.

Sáráilonn aith gearrthrá neamhdáiríte cóipcheart Suirbhéireacht Ordnáis Éireann agus Rialtas na hÉireann. Unauthorised reproduction infringes Ordnance Survey Ireland and Government of Ireland copyright.

Gach cead ar cosamh. Ní ceadmách sam chuid den fhaisicseán seo a chloipeáil, a athscríob nó a tharctor in aon fhorm ná ar aon bhealach gan cead í scríobáil roimh ré ó úinéirí an chloipéir. All rights reserved. No part of this publication may be copied, reproduced or transmitted in any form or by any means without the prior written permission of the copyright owners.

Ní hiomán bóthar, bealach nó cosán a bheith ar an léarscáil seo agus fáil ná ar chead sli. The representation on this map of a road, track or footpath is not evidence of the existence of a right of way.

Ní thaispeánann léarscáil de chuid Ordnáis Suirbhéireacht na hÉireann teorann phoiblí dea-thrua de mhéidín riann, ná úinéireacht de ghéiníe tréiscúla. Ordnance Survey maps never show legal property boundaries, nor do they show ownership of physical features.


© Suirbhéireacht Ordnáis Éireann, 2012
© Ordnance Survey Ireland, 2012

728635




715853

Scale:- 1:1,000
Scála:- 1:1,000


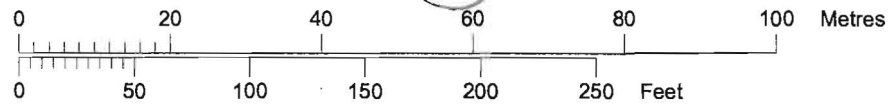


Plot Ref. No. 19620672_2_1
Plot Date 09-MAY-2012


716086

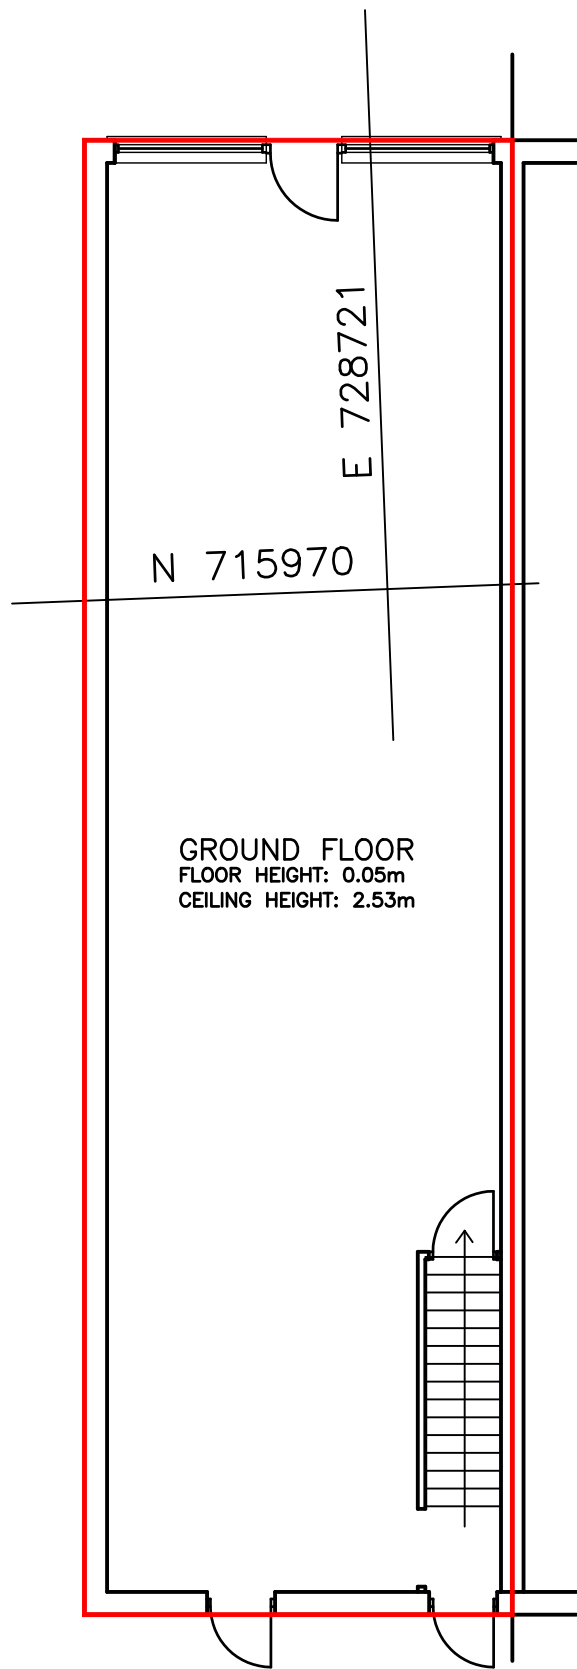

GROUND FLOOR PLAN
(1:100)

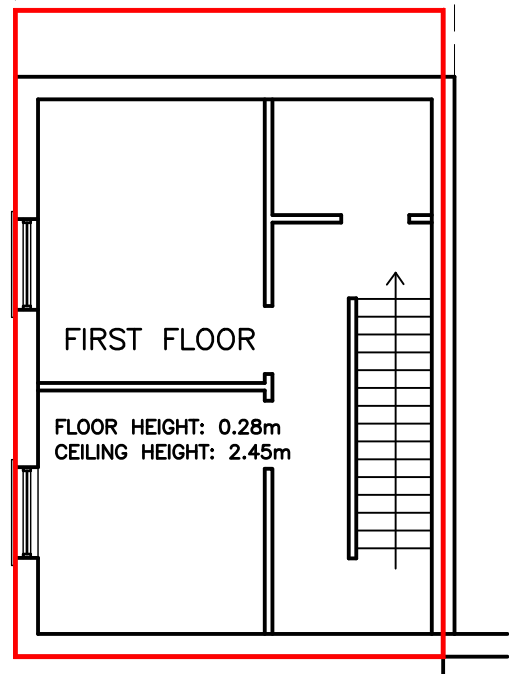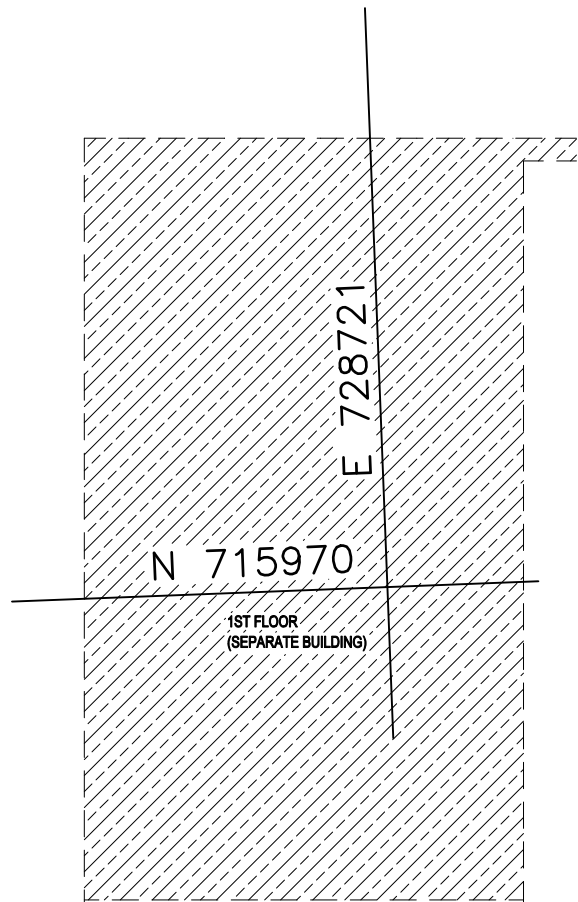

FIRST FLOOR PLAN
(1:100)

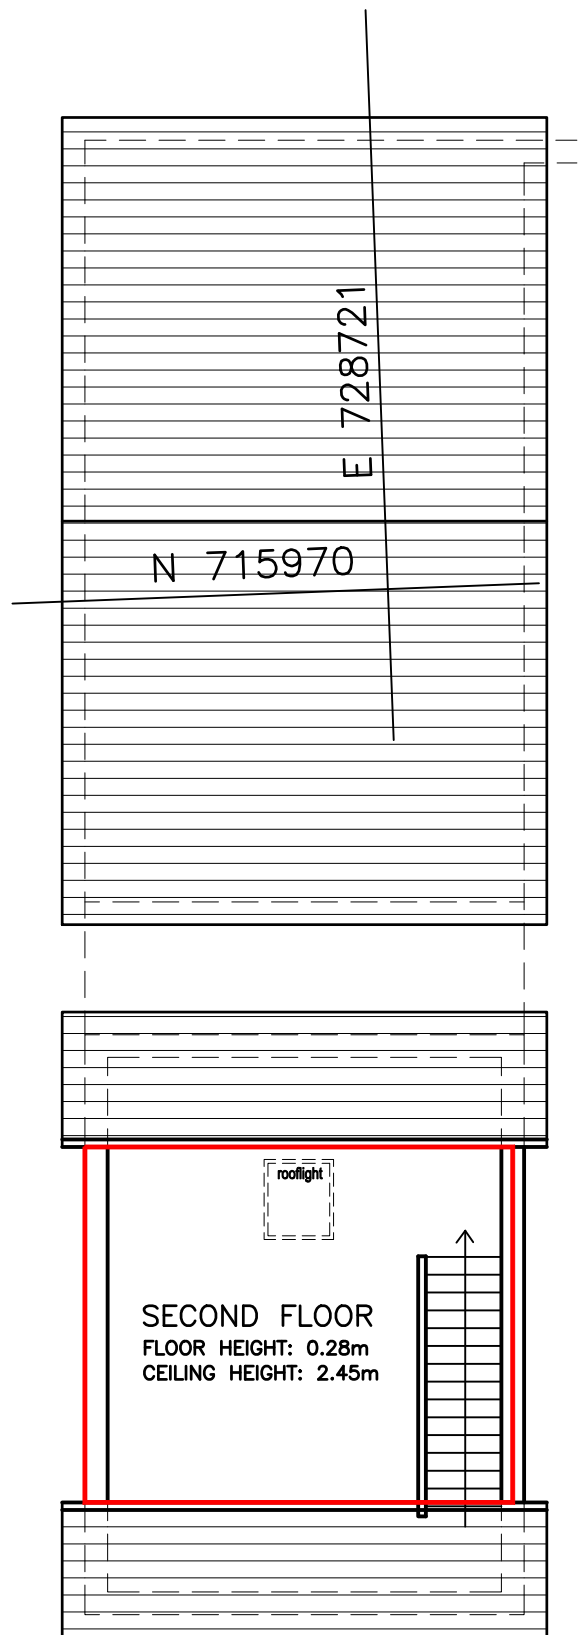

SECOND FLOOR PLAN
(1:100)